




to septic tank

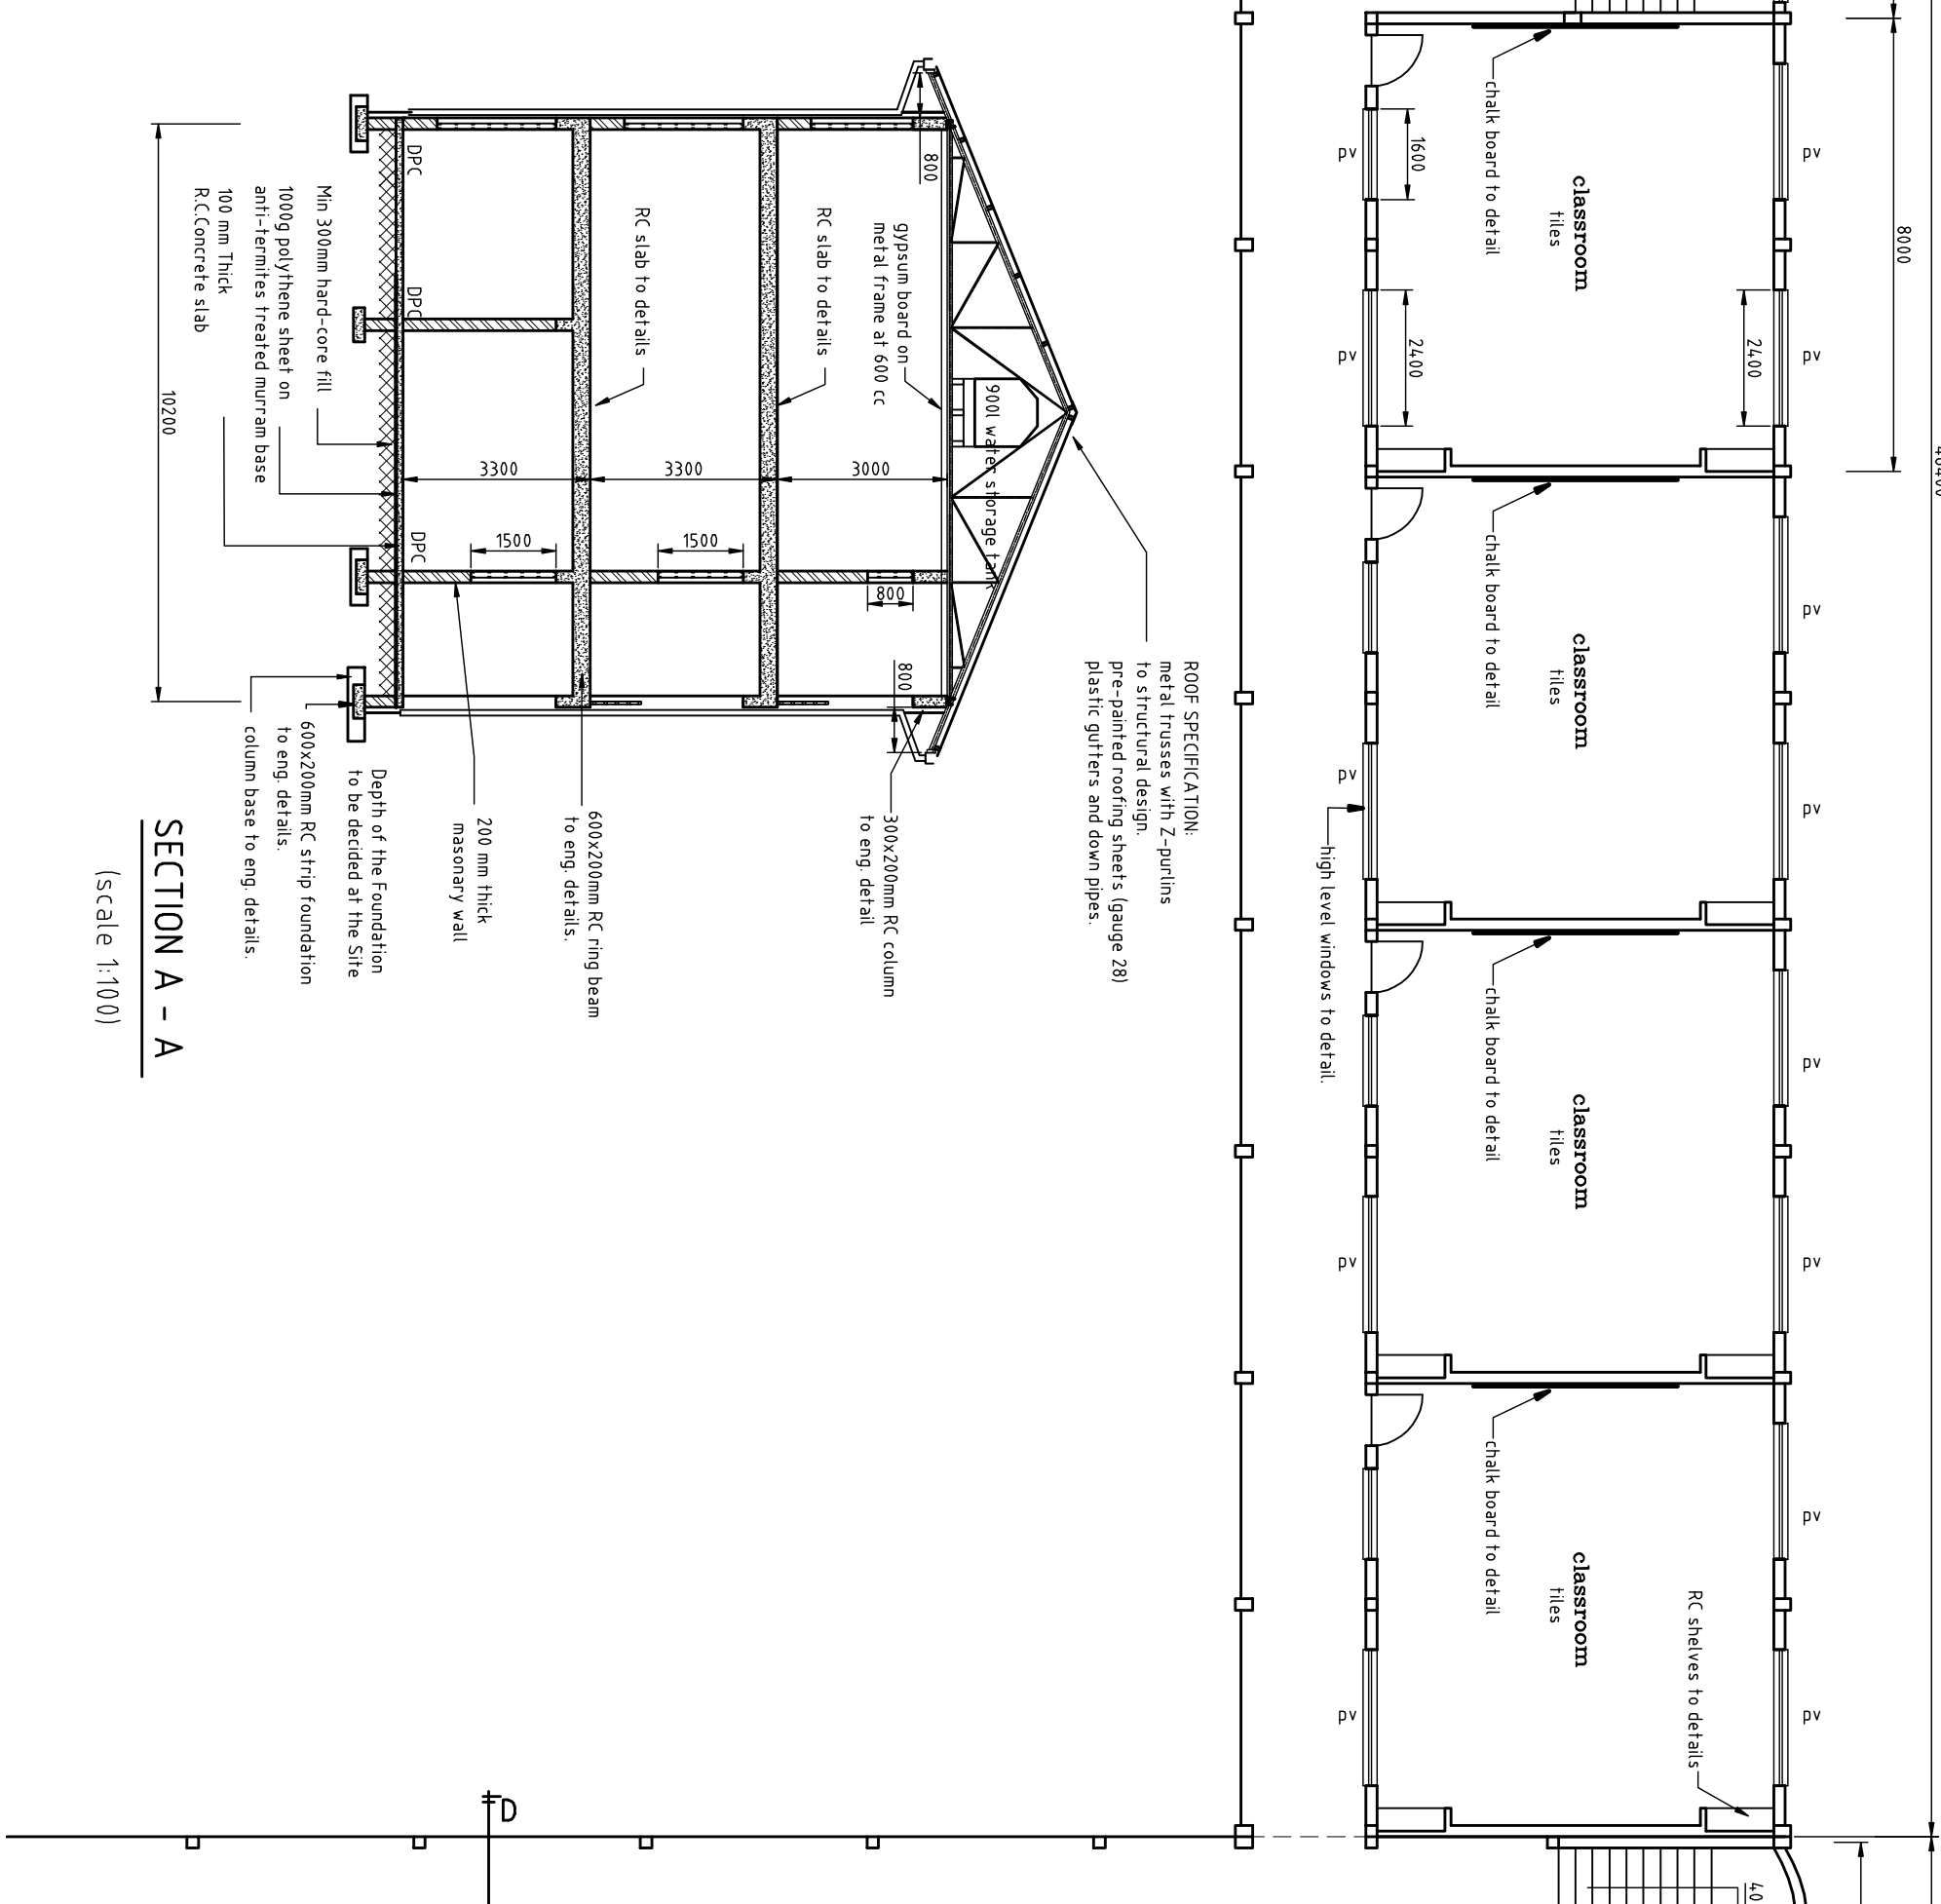

46400

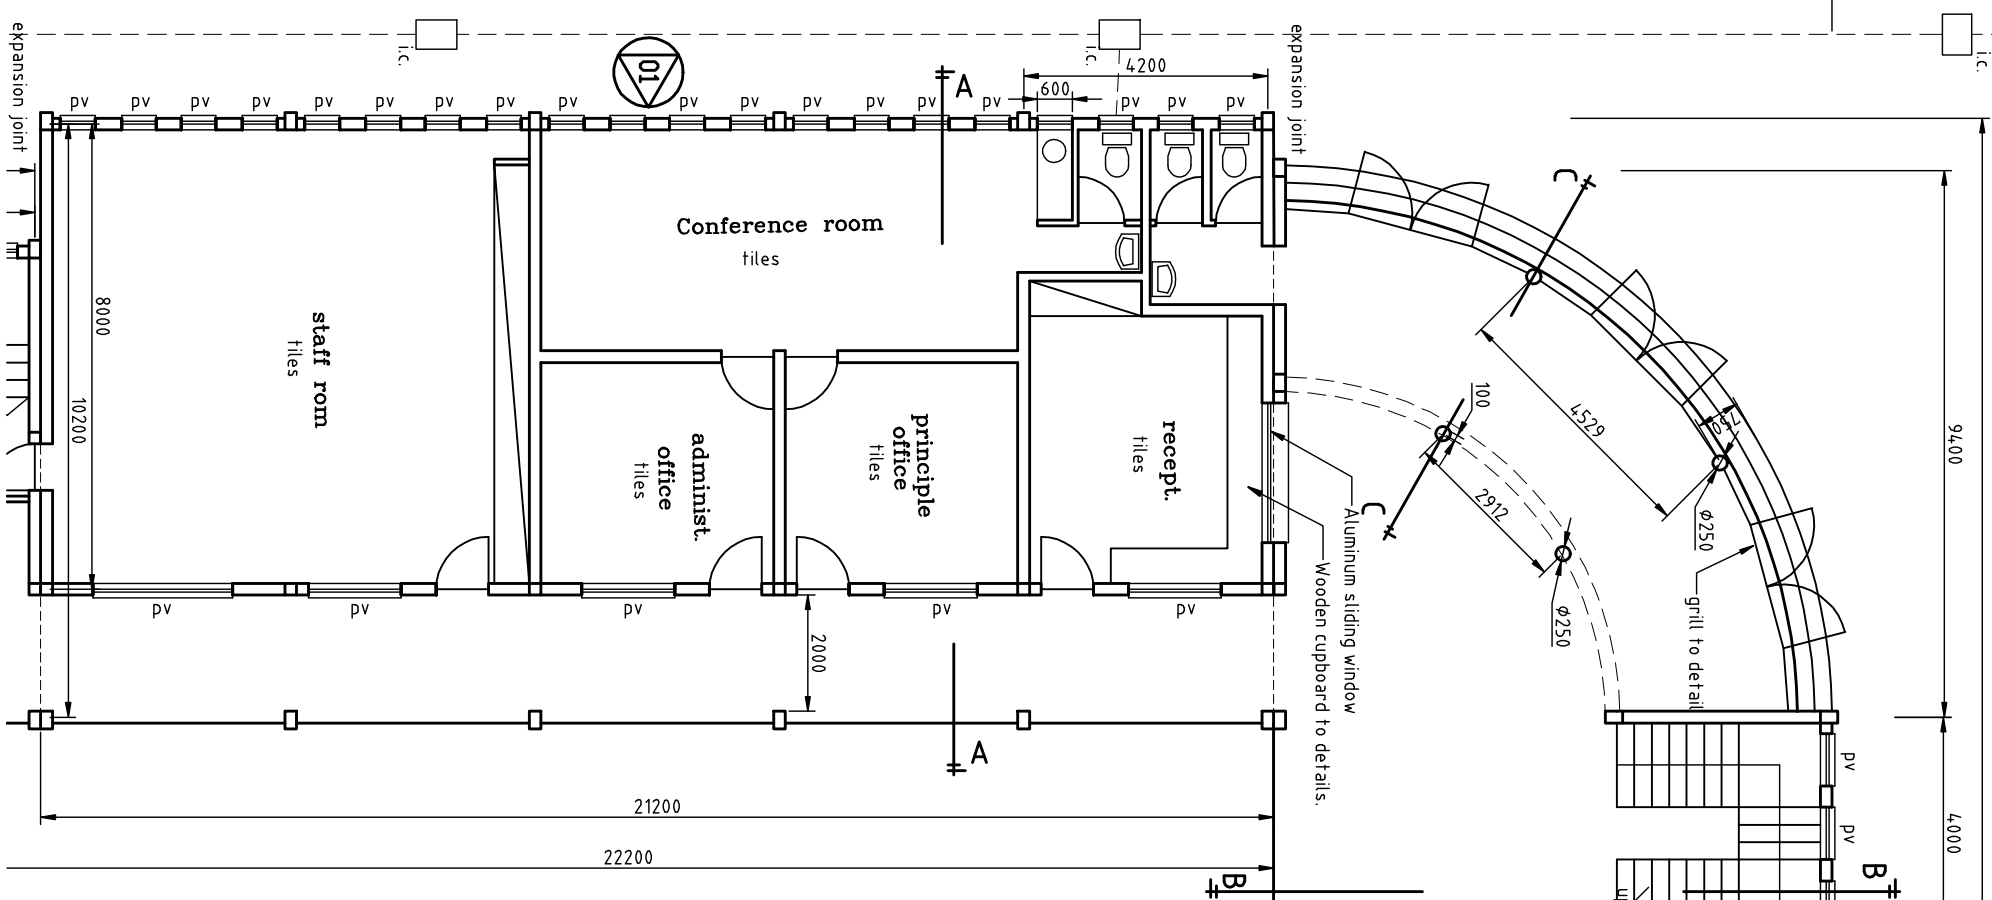

ROOF SPECIFICATION:  
 metal trusses with Z-purlins  
 to structural design.  
 pre-painted roofing sheets (gauge 28)  
 plastic gutters and down pipes.

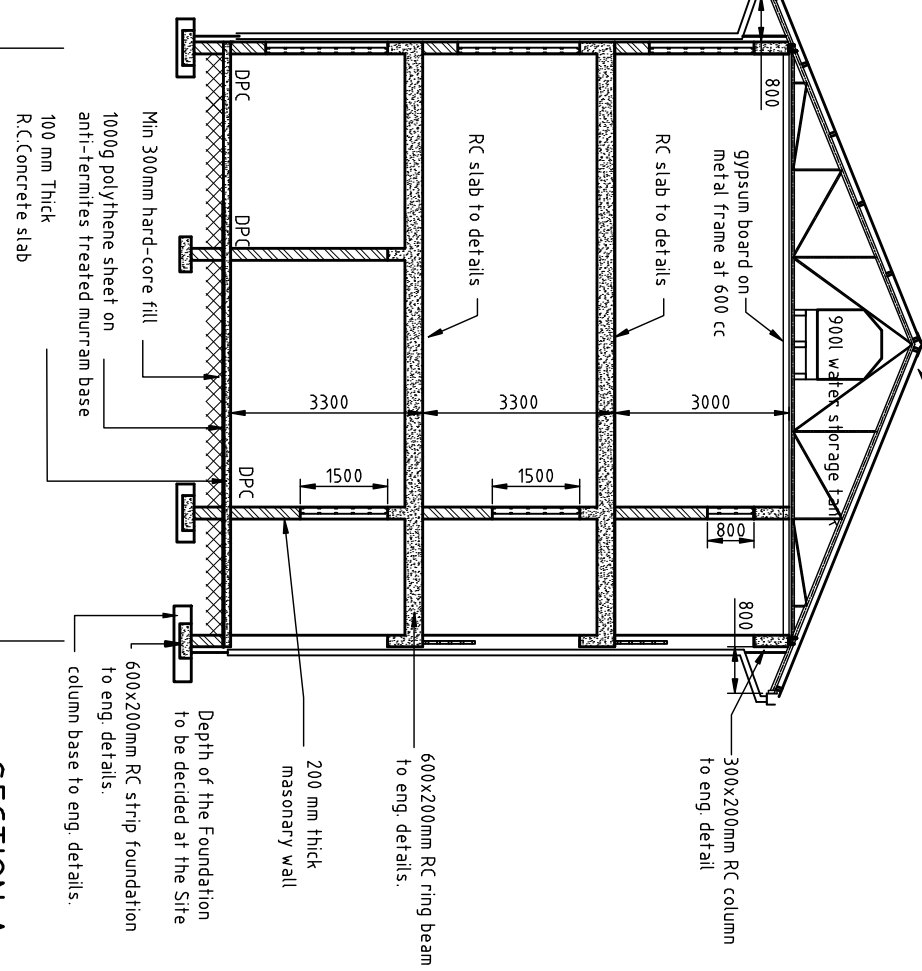

**SECTION A - A**

(scale 1:100)

D